


ON FLOOR(IN Kiosk)

2 x

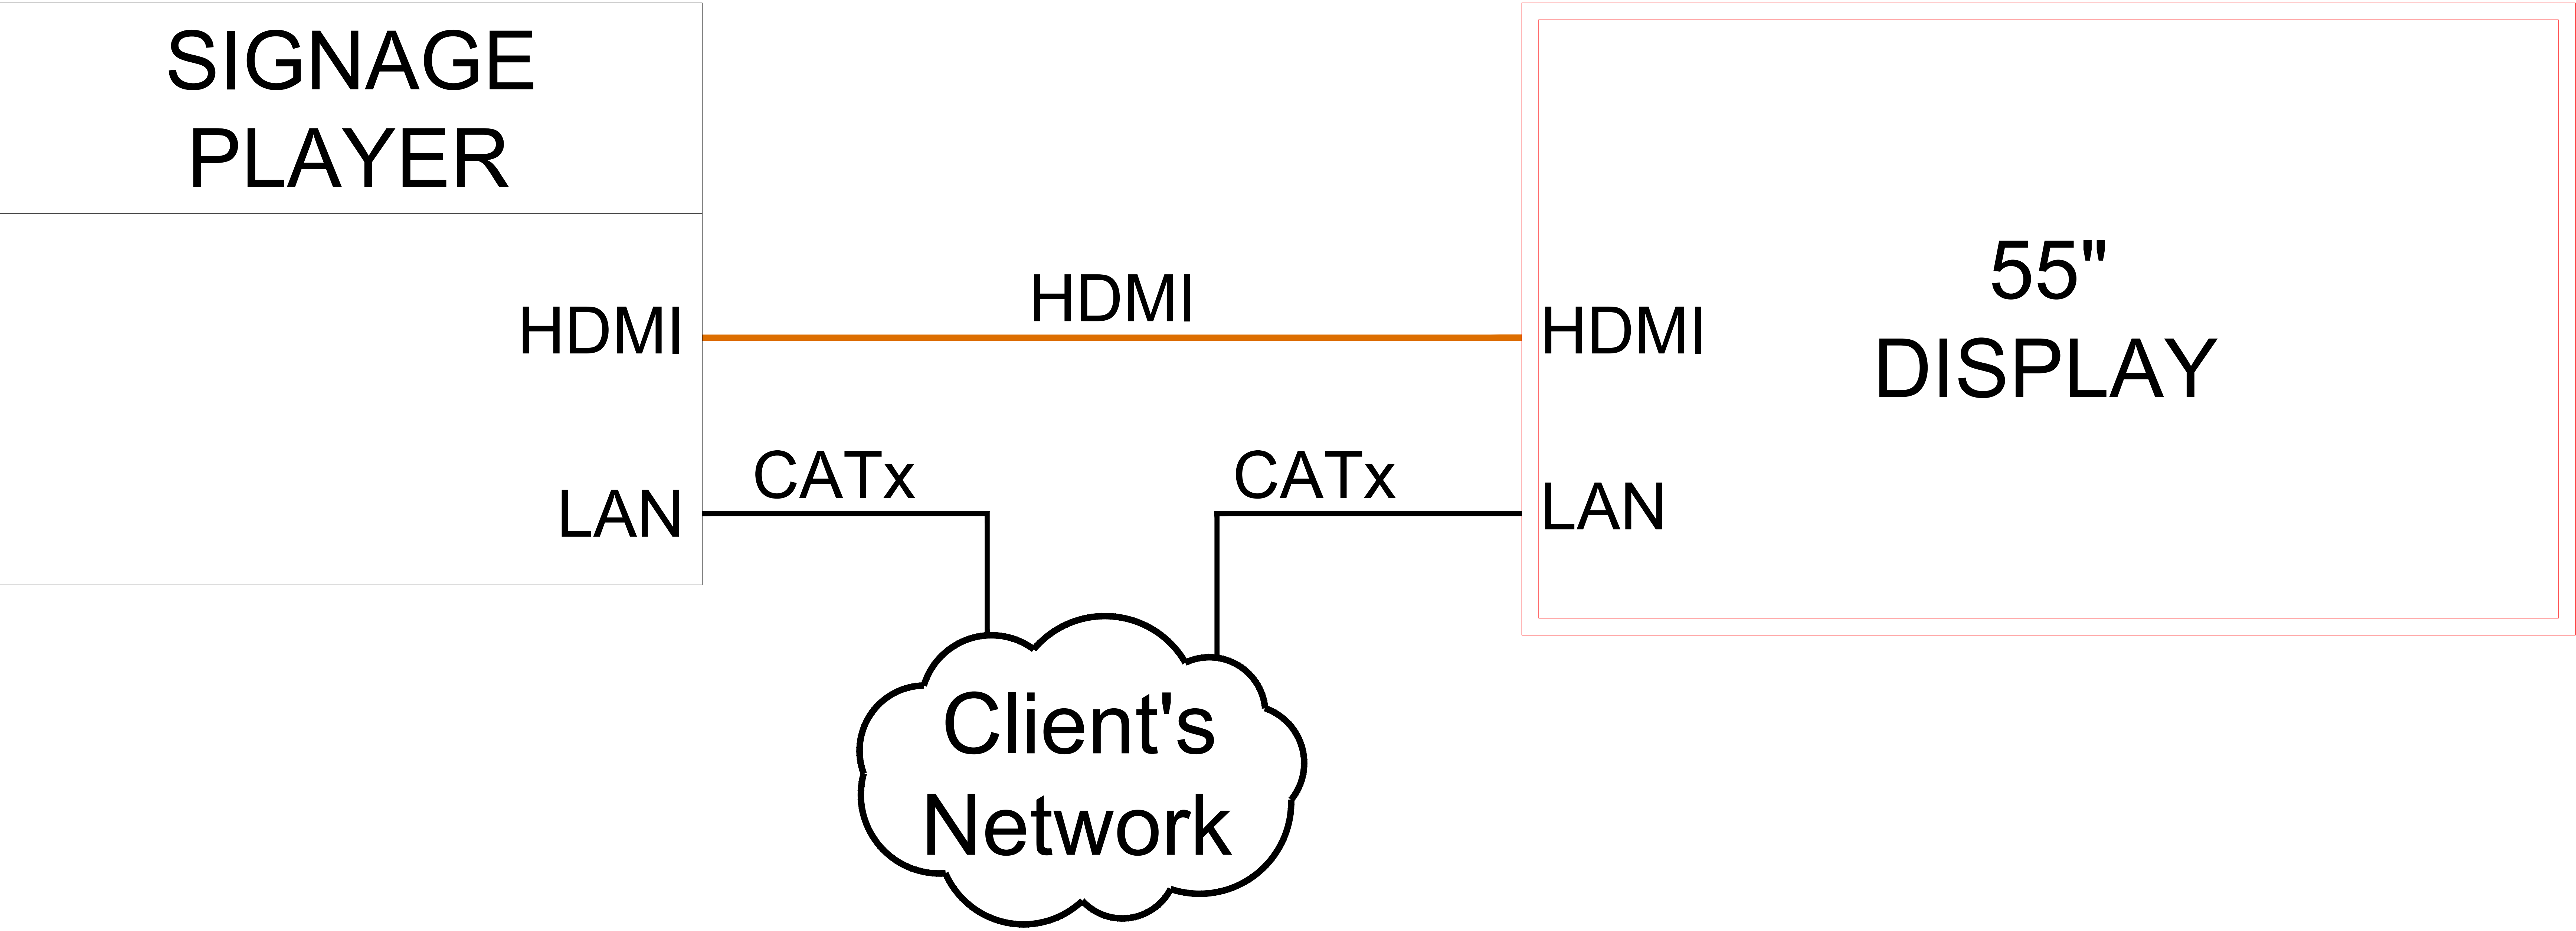

COPYRIGHT :-

1) This drawing is property of EYTE Technologies Pvt.Ltd. & can not be used without prior written permission.
2) This drawing to be read along with other relevant drawings.
3) All dimensions are in MM unless otherwise mentioned.
4) Drawing shall not be scaled & written dimensions are to be followed.
5) All measurements must be checked on site by the contractor or any other agencies referring to this drawing.
5) Discrepancies must be reported immediately to the AV Consultant before proceeding the work.

LEGENDS

	HDMI CABLE
	CAT X CABLE

CLIENT ACCEPTANCE:

REV NO.	MODIFICATION	DATE

DWG NO. :
EYTE-AV-NBR-500-01

DRAWN : MD	CHECKED : ARIF P
---------------	---------------------

DATE : 05/09/2023	SCALE : N.T.S.
----------------------	-------------------

JOB CODE : MUM0123259	REV NO : R1	SHEET : 1/1
--------------------------	----------------	----------------

REASON FOR ISSUE :
TENDER

AREA :
LOBBY AREA

SUBJECT OF DRAWING :
BLOCK DAIGRAM


CLIENT:



ARCHITECT:

PMC:


AV CONSULTANT:

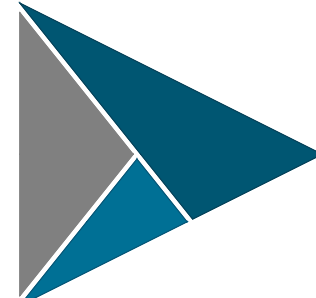

Eyte Technologies Pvt.Ltd.
Consultancy, Design & Services
Web : <http://www.eyte.sg>
Mail : info@eyte.sg

COPYRIGHT :-

- 1) This drawing is property of EYTE Technologies Pvt.Ltd. & can not be used without prior written permission.
- 2) This drawings to be read along with other relevant drawings.
- 3) All dimensions are in MM unless otherwise mentioned.
- 4) Drawing shall not be scaled & written dimensions are to be followed.
- 5) All measurements must be checked on site by the contractor or any other agencies referring to this drawing.
- 5) Discrepancies must be reported immediately to the AV Consultant before proceeding the work.

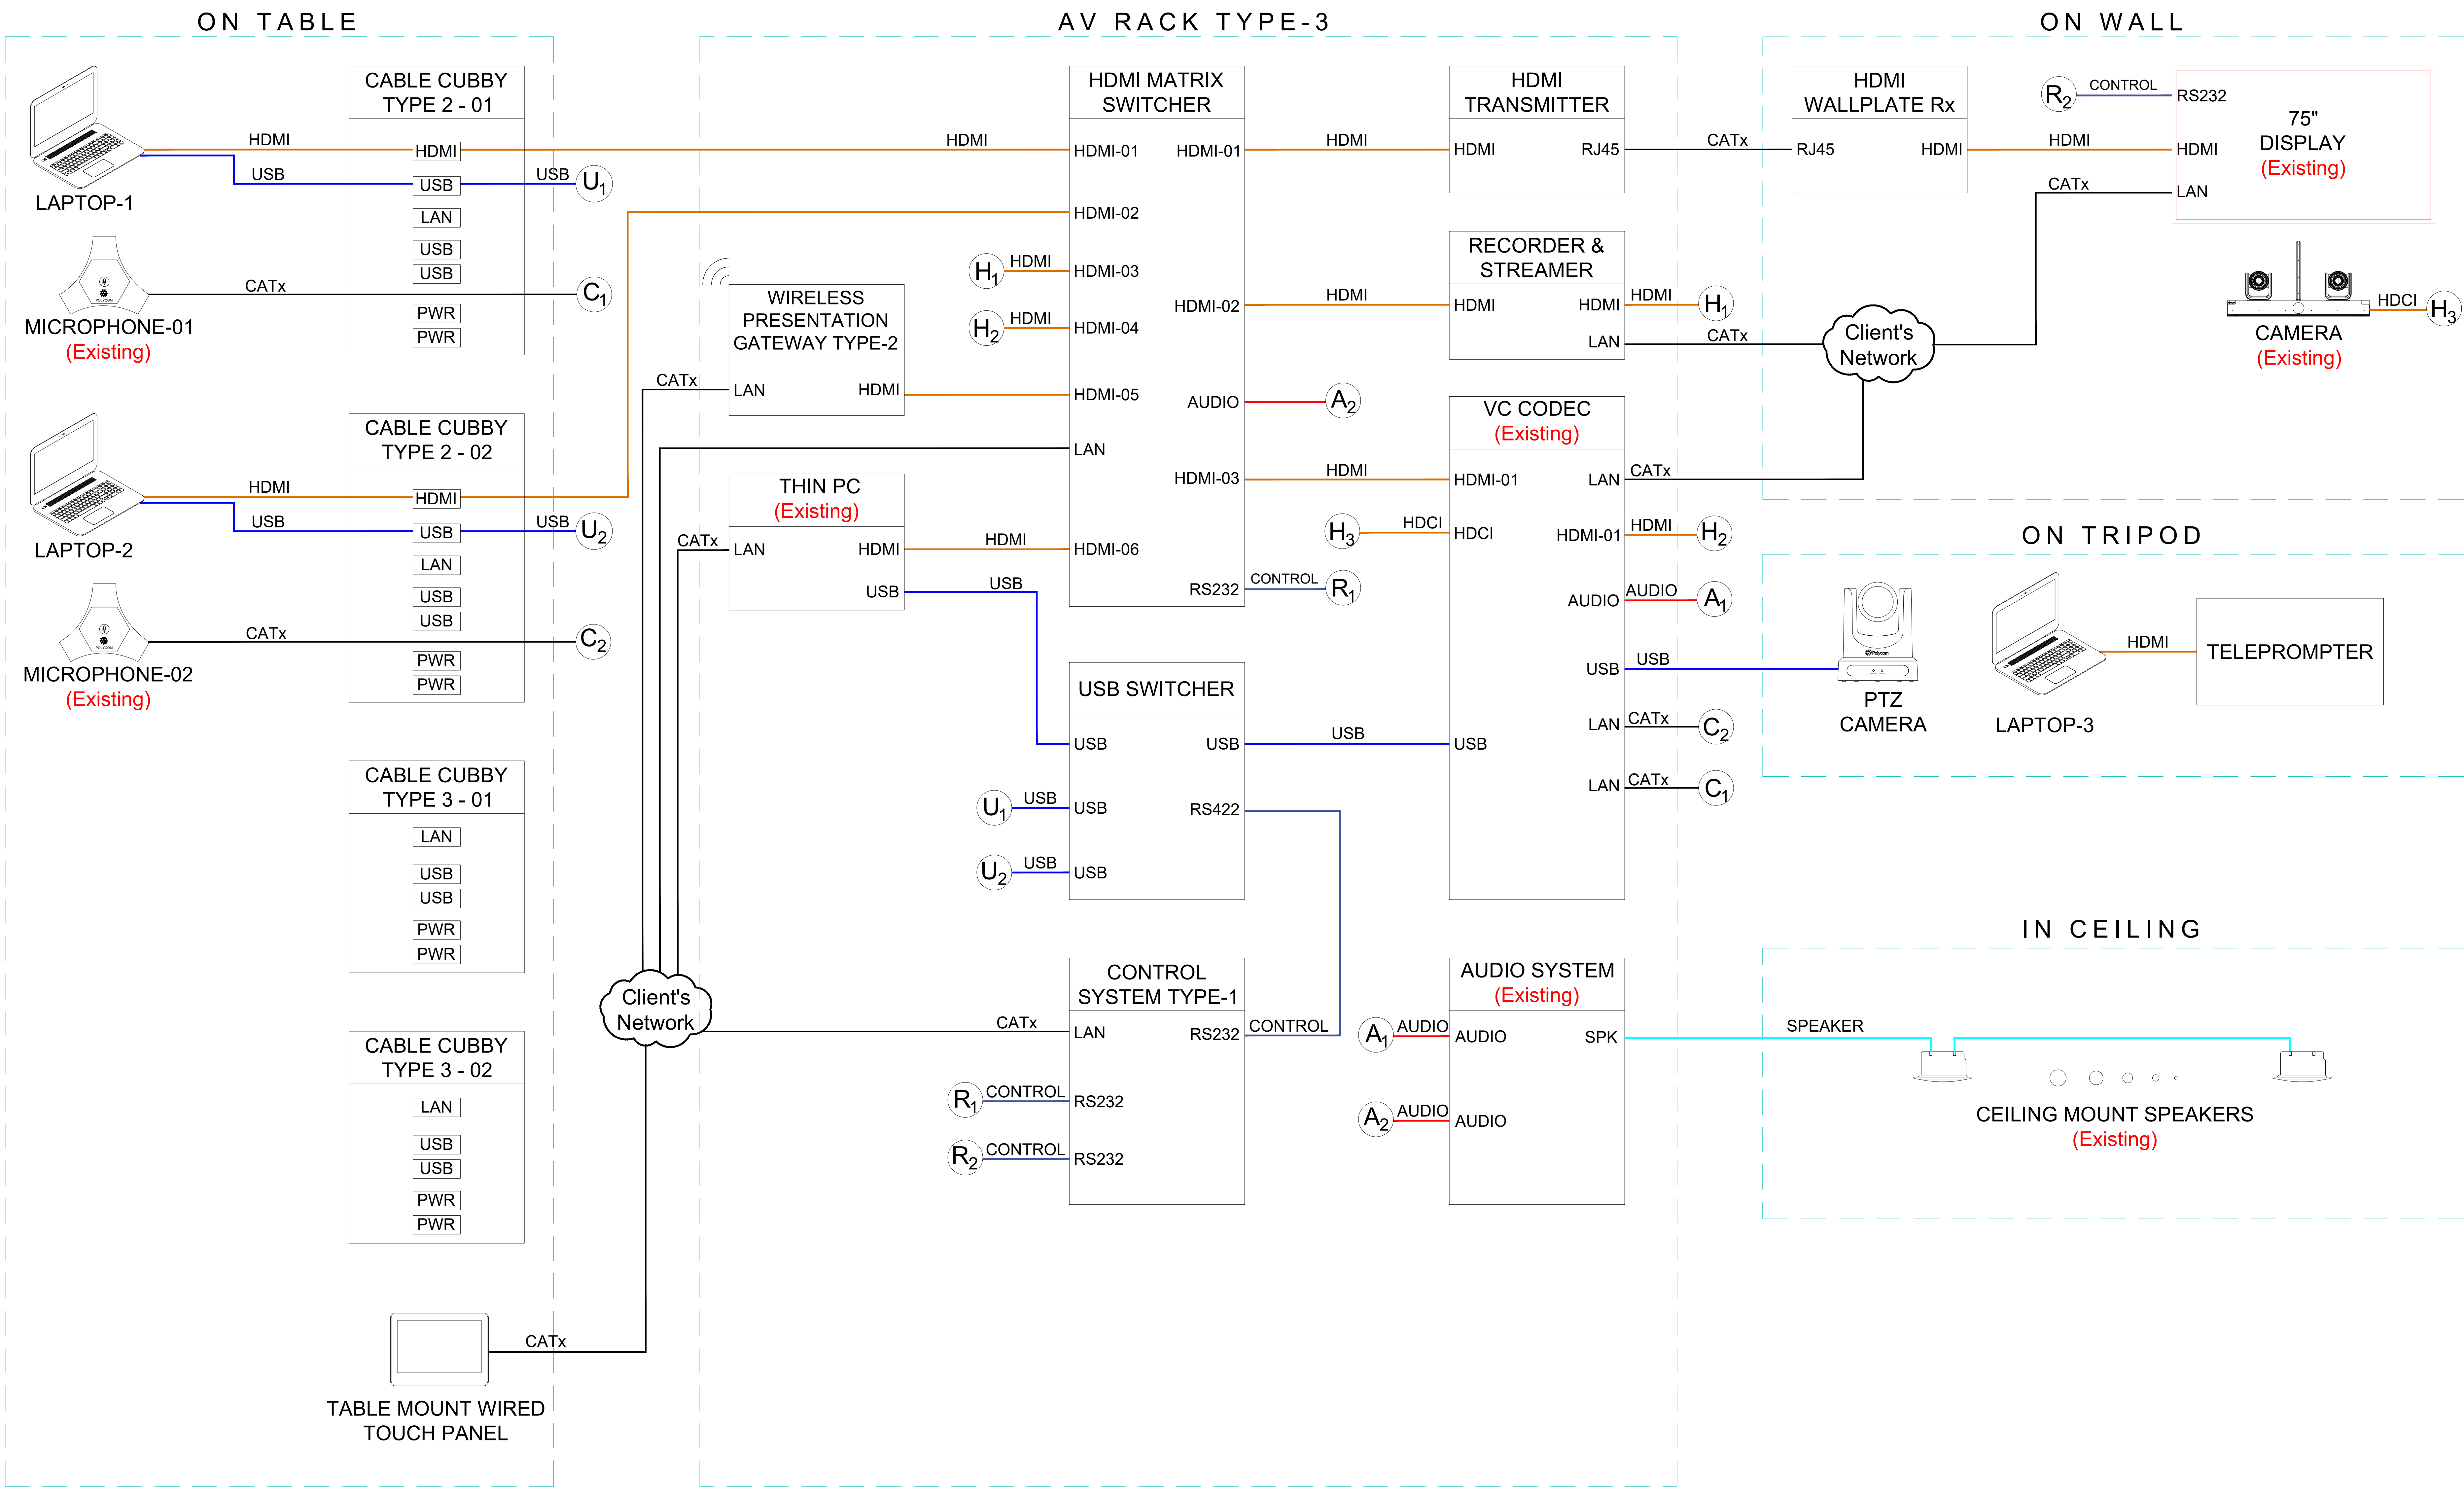

LEGENDS	
	HDMI CABLE
	VGA CABLE
	USB CABLE
	AUDIO CABLE
	CAT X CABLE
	RS232 / CONTROL
	SPEAKER CABLE

CLIENT ACCEPTANCE:

REV NO.	MODIFICATION	DATE

DWG NO. :
EYTE-AV-NBR-500-02

DRAWN : MD	CHECKED : ARIF P
----------------------	----------------------------

DATE : 05/09/2023	SCALE : N.T.S.
-----------------------------	--------------------------

JOB CODE : MUM0123259	REV NO : R1	SHEET : 1/1
---------------------------------	-----------------------	-----------------------

REASON FOR ISSUE :
TENDER

AREA :
9PAX MEDIAROOM(7B)

SUBJECT OF DRAWING :
BLOCK DAIGRAM

CLIENT:



ARCHITECT:

PMC:

AV CONSULTANT:
 Eyte Technologies Pvt.Ltd.
Consultancy, Design & Services
Web : <http://www.eyte.sg>
Mail : info@eyte.sg

COPYRIGHT :-

- 1) This drawing is property of EYTE Technologies Pvt.Ltd. & can not be used without prior written permission.
- 2) This drawing to be read along with other relevant drawings.
- 3) All dimensions are in MM unless otherwise mentioned.
- 4) Drawing shall not be scaled & written dimensions are to be followed.
- 5) All measurements must be checked on site by the contractor or any other agencies referring to this drawing.
- 5) Discrepancies must be reported immediately to the AV Consultant before proceeding the work.

  LEGENDS	
	HDMI CABLE
	VGA CABLE
	USB CABLE
	AUDIO CABLE
	CAT X CABLE
	RS232 / CONTROL
	SPEAKER CABLE

CLIENT ACCEPTANCE:

REV NO.	MODIFICATION	DATE

DWG NO. :
EYTE-AV-NBR-500-03

DRAWN :
MD

CHECKED :
ARIF P

DATE :
05/09/2023

SCALE :
N.T.S.

JOB CODE :
MUM0123259

REV NO :
R1

SHEET :
1/1

REASON FOR ISSUE :
TENDER

AREA :
15PAX CONFERENCE ROOM (7C)

SUBJECT OF DRAWING :
BLOCK DAIGRAM


CLIENT:




ARCHITECT:


PMC:

AV CONSULTANT:

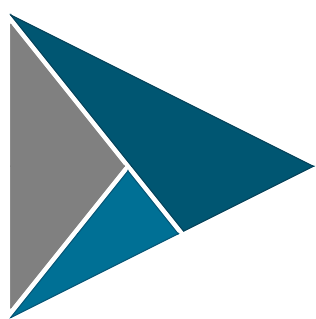

Eyte Technologies Pvt.Ltd.
Consultancy, Design & Services
Web : <http://www.eyte.sg>
Mail : info@eyte.sg

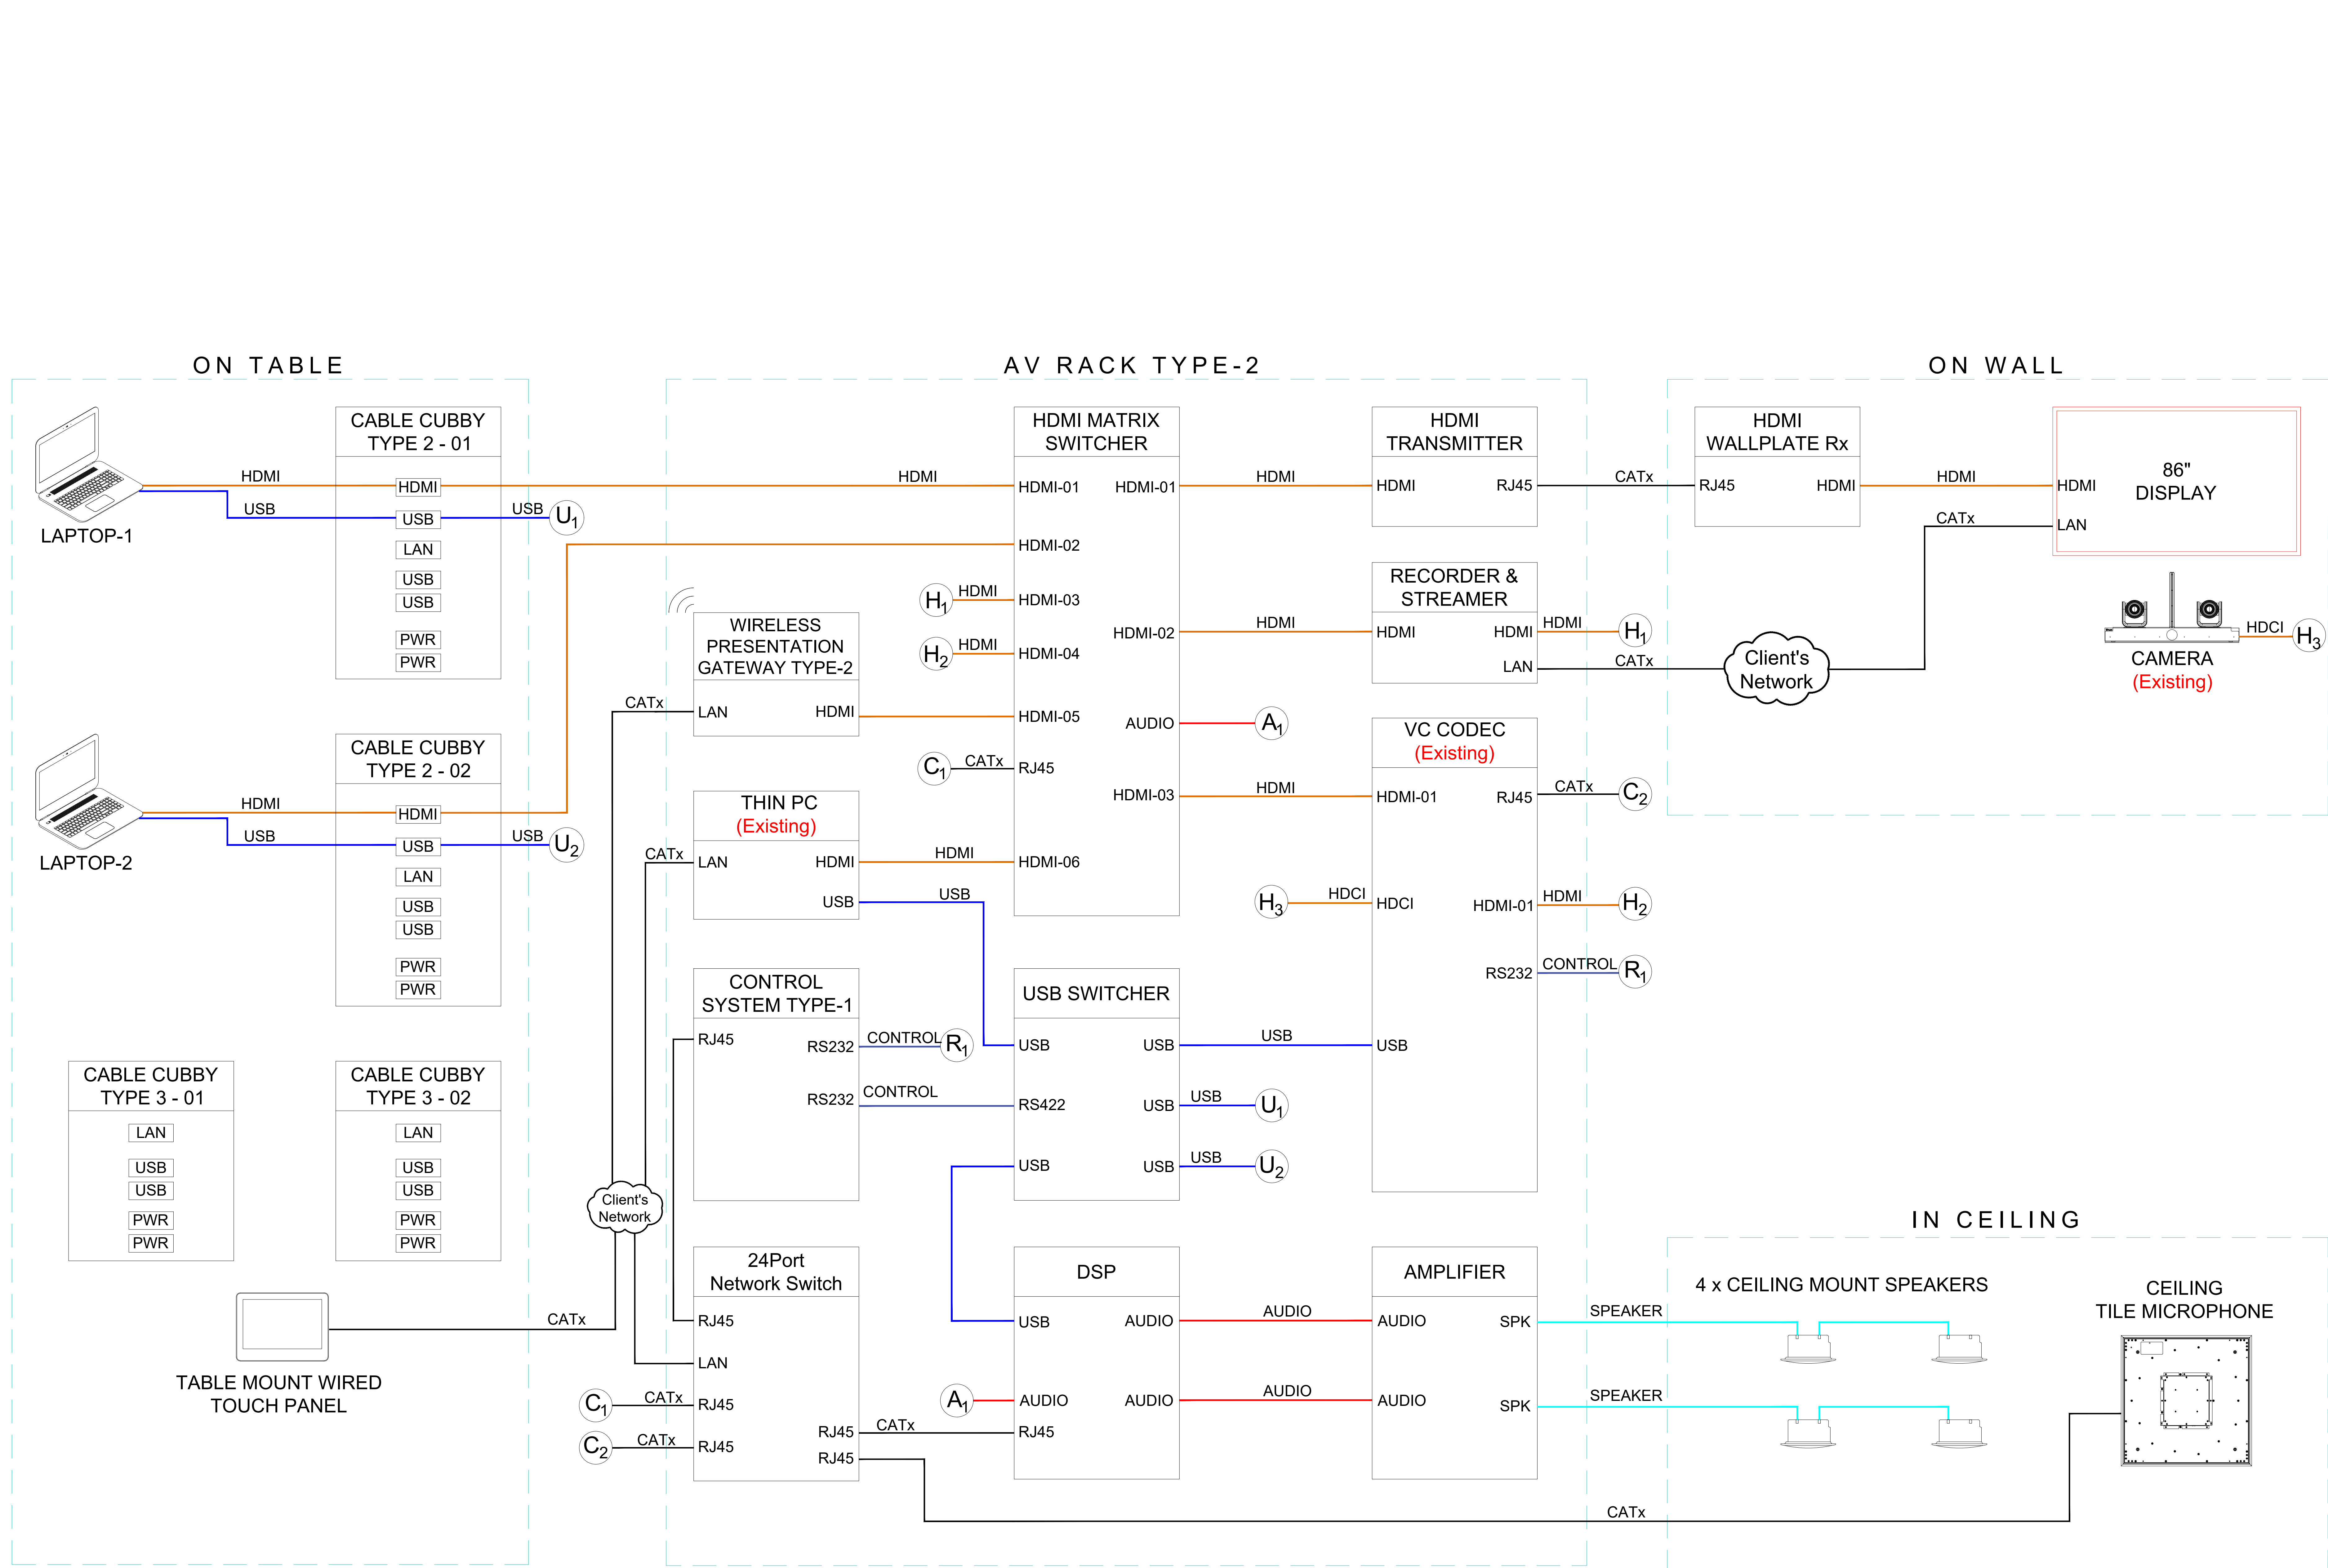

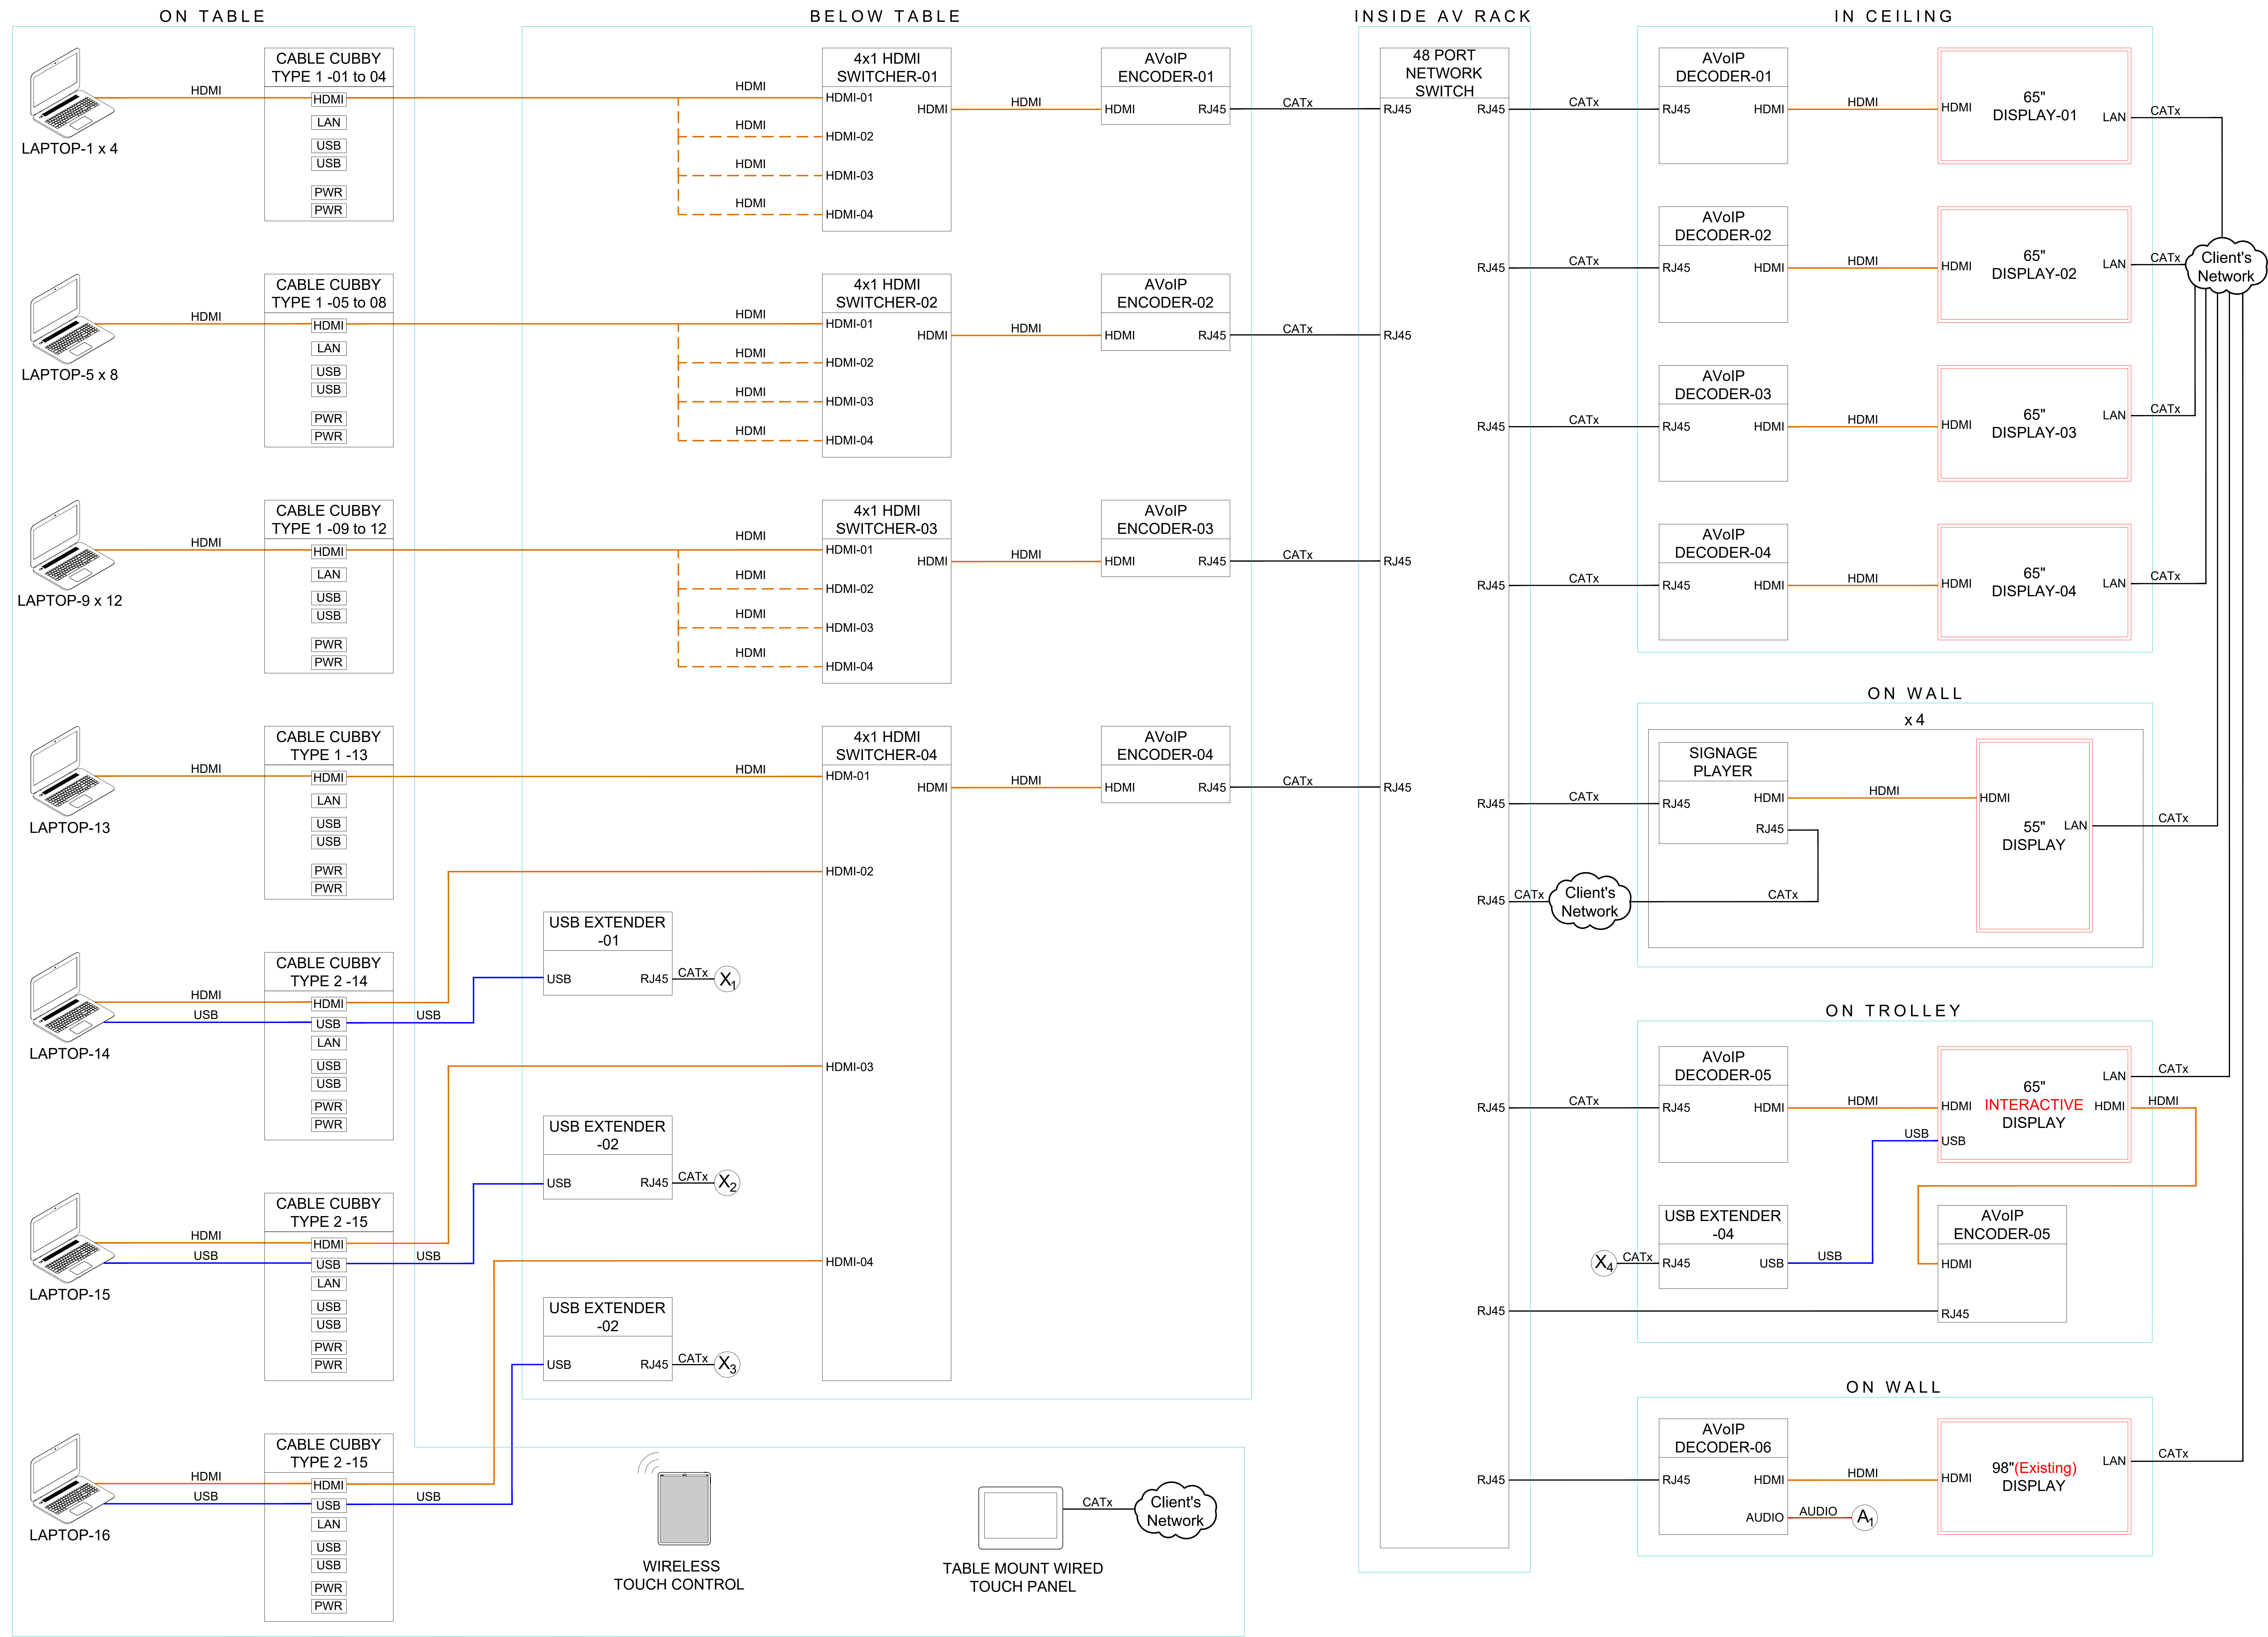

COPYRIGHT :-

- 1) This drawing is property of EYTE Technologies Pvt.Ltd. & can not be used without prior written permission.
- 2) This drawing to be read along with other relevant drawings.
- 3) All dimensions are in MM unless otherwise mentioned.
- 4) Drawing shall not be scaled & written dimensions are to be followed.
- 5) All measurements must be checked on site by the contractor or any other agencies referring to this drawing. Discrepancies must be reported immediately to the AV Consultant before proceeding the work.

LEGENDS

	HDMI CABLE
	VGA CABLE
	USB CABLE
	AUDIO CABLE
	CAT X CABLE
	RS232 / CONTROL
	SPEAKER CABLE

CLIENT ACCEPTANCE:

REV NO.	MODIFICATION	DATE

DWG NO. : EYTE-AV-NBR-500-5A

DRAWN : MD	CHECKED : ARIF P	
DATE : 05/09/2023	SCALE : N.T.S.	
JOB CODE : MUM0123259	REV NO : R1	SHEET : 1/1

REASON FOR ISSUE : TENDER

AREA : 46Pax Room(7E)


SUBJECT OF DRAWING : BLOCK DAIGRAM

CLIENT: NABARD

ARCHITECT:


PMC:

AV CONSULTANT: Eyte Technologies Pvt.Ltd.
Consultancy, Design & Services
Web : <http://www.eyte.sg>
Mail : info@eyte.sg

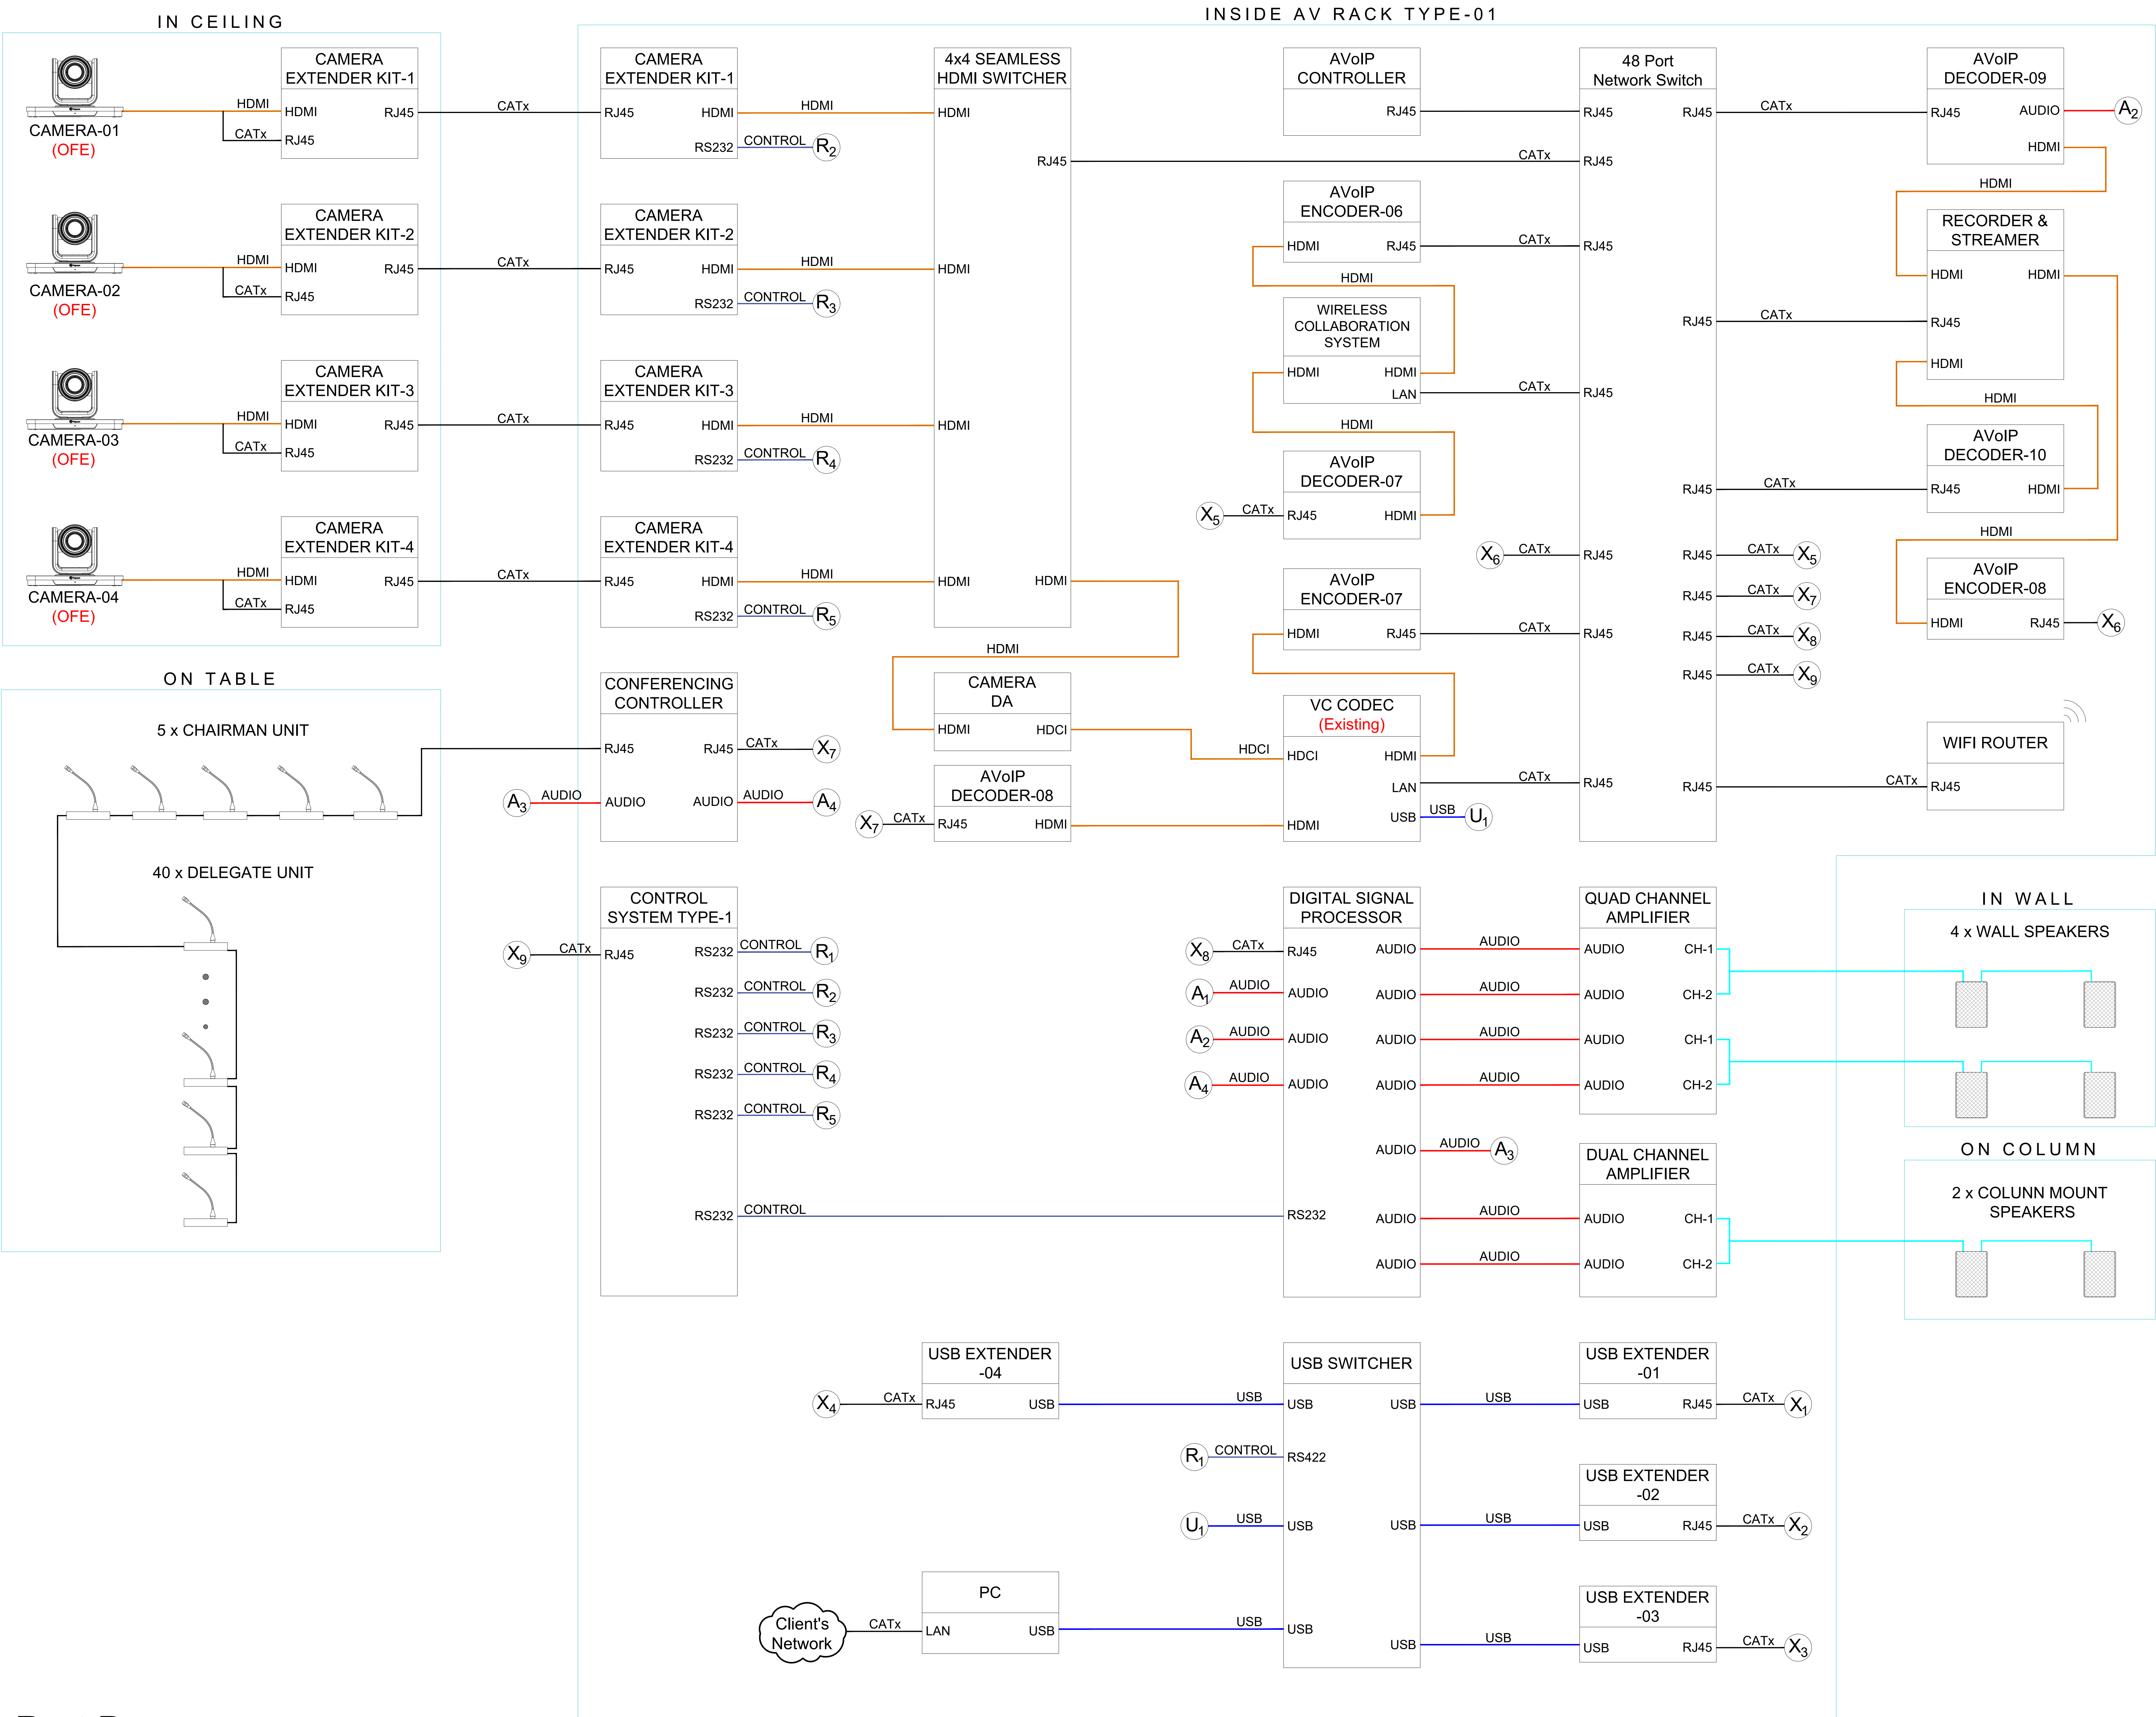

COPYRIGHT :-

- 1) This drawing is property of EYTE Technologies Pvt.Ltd. & can not be used without prior written permission.
- 2) This drawing to be read along with other relevant drawings.
- 3) All dimensions are in MM unless otherwise mentioned.
- 4) Drawing shall not be scaled & written dimensions are to be followed.
- 5) All measurements must be checked on site by the contractor or any other agencies referring to this drawing. Discrepancies must be reported immediately to the AV Consultant before proceeding the work.

 LEGENDS	
	HDMI CABLE
	VGA CABLE
	USB CABLE
	AUDIO CABLE
	CAT X CABLE
	RS232 / CONTROL
	SPEAKER CABLE

CLIENT ACCEPTANCE:

REV NO.	MODIFICATION	DATE

DWG NO. :
EYTE-AV-NBR-500-5B

DRAWN : MD	CHECKED : ARIF P
DATE : 05/09/2023	SCALE : N.T.S.
JOB CODE : MUM0123259	REV NO : R1
SHEET : 1/1	

REASON FOR ISSUE :
TENDER

AREA :
46Pax Room(7E)


SUBJECT OF DRAWING :
BLOCK DAIGRAM

CLIENT:


ARCHITECT:

PMC:

AV CONSULTANT:
 Eyte Technologies Pvt.Ltd.
Consultancy, Design & Services
Web : <http://www.eyte.sg>
Mail : info@eyte.sg

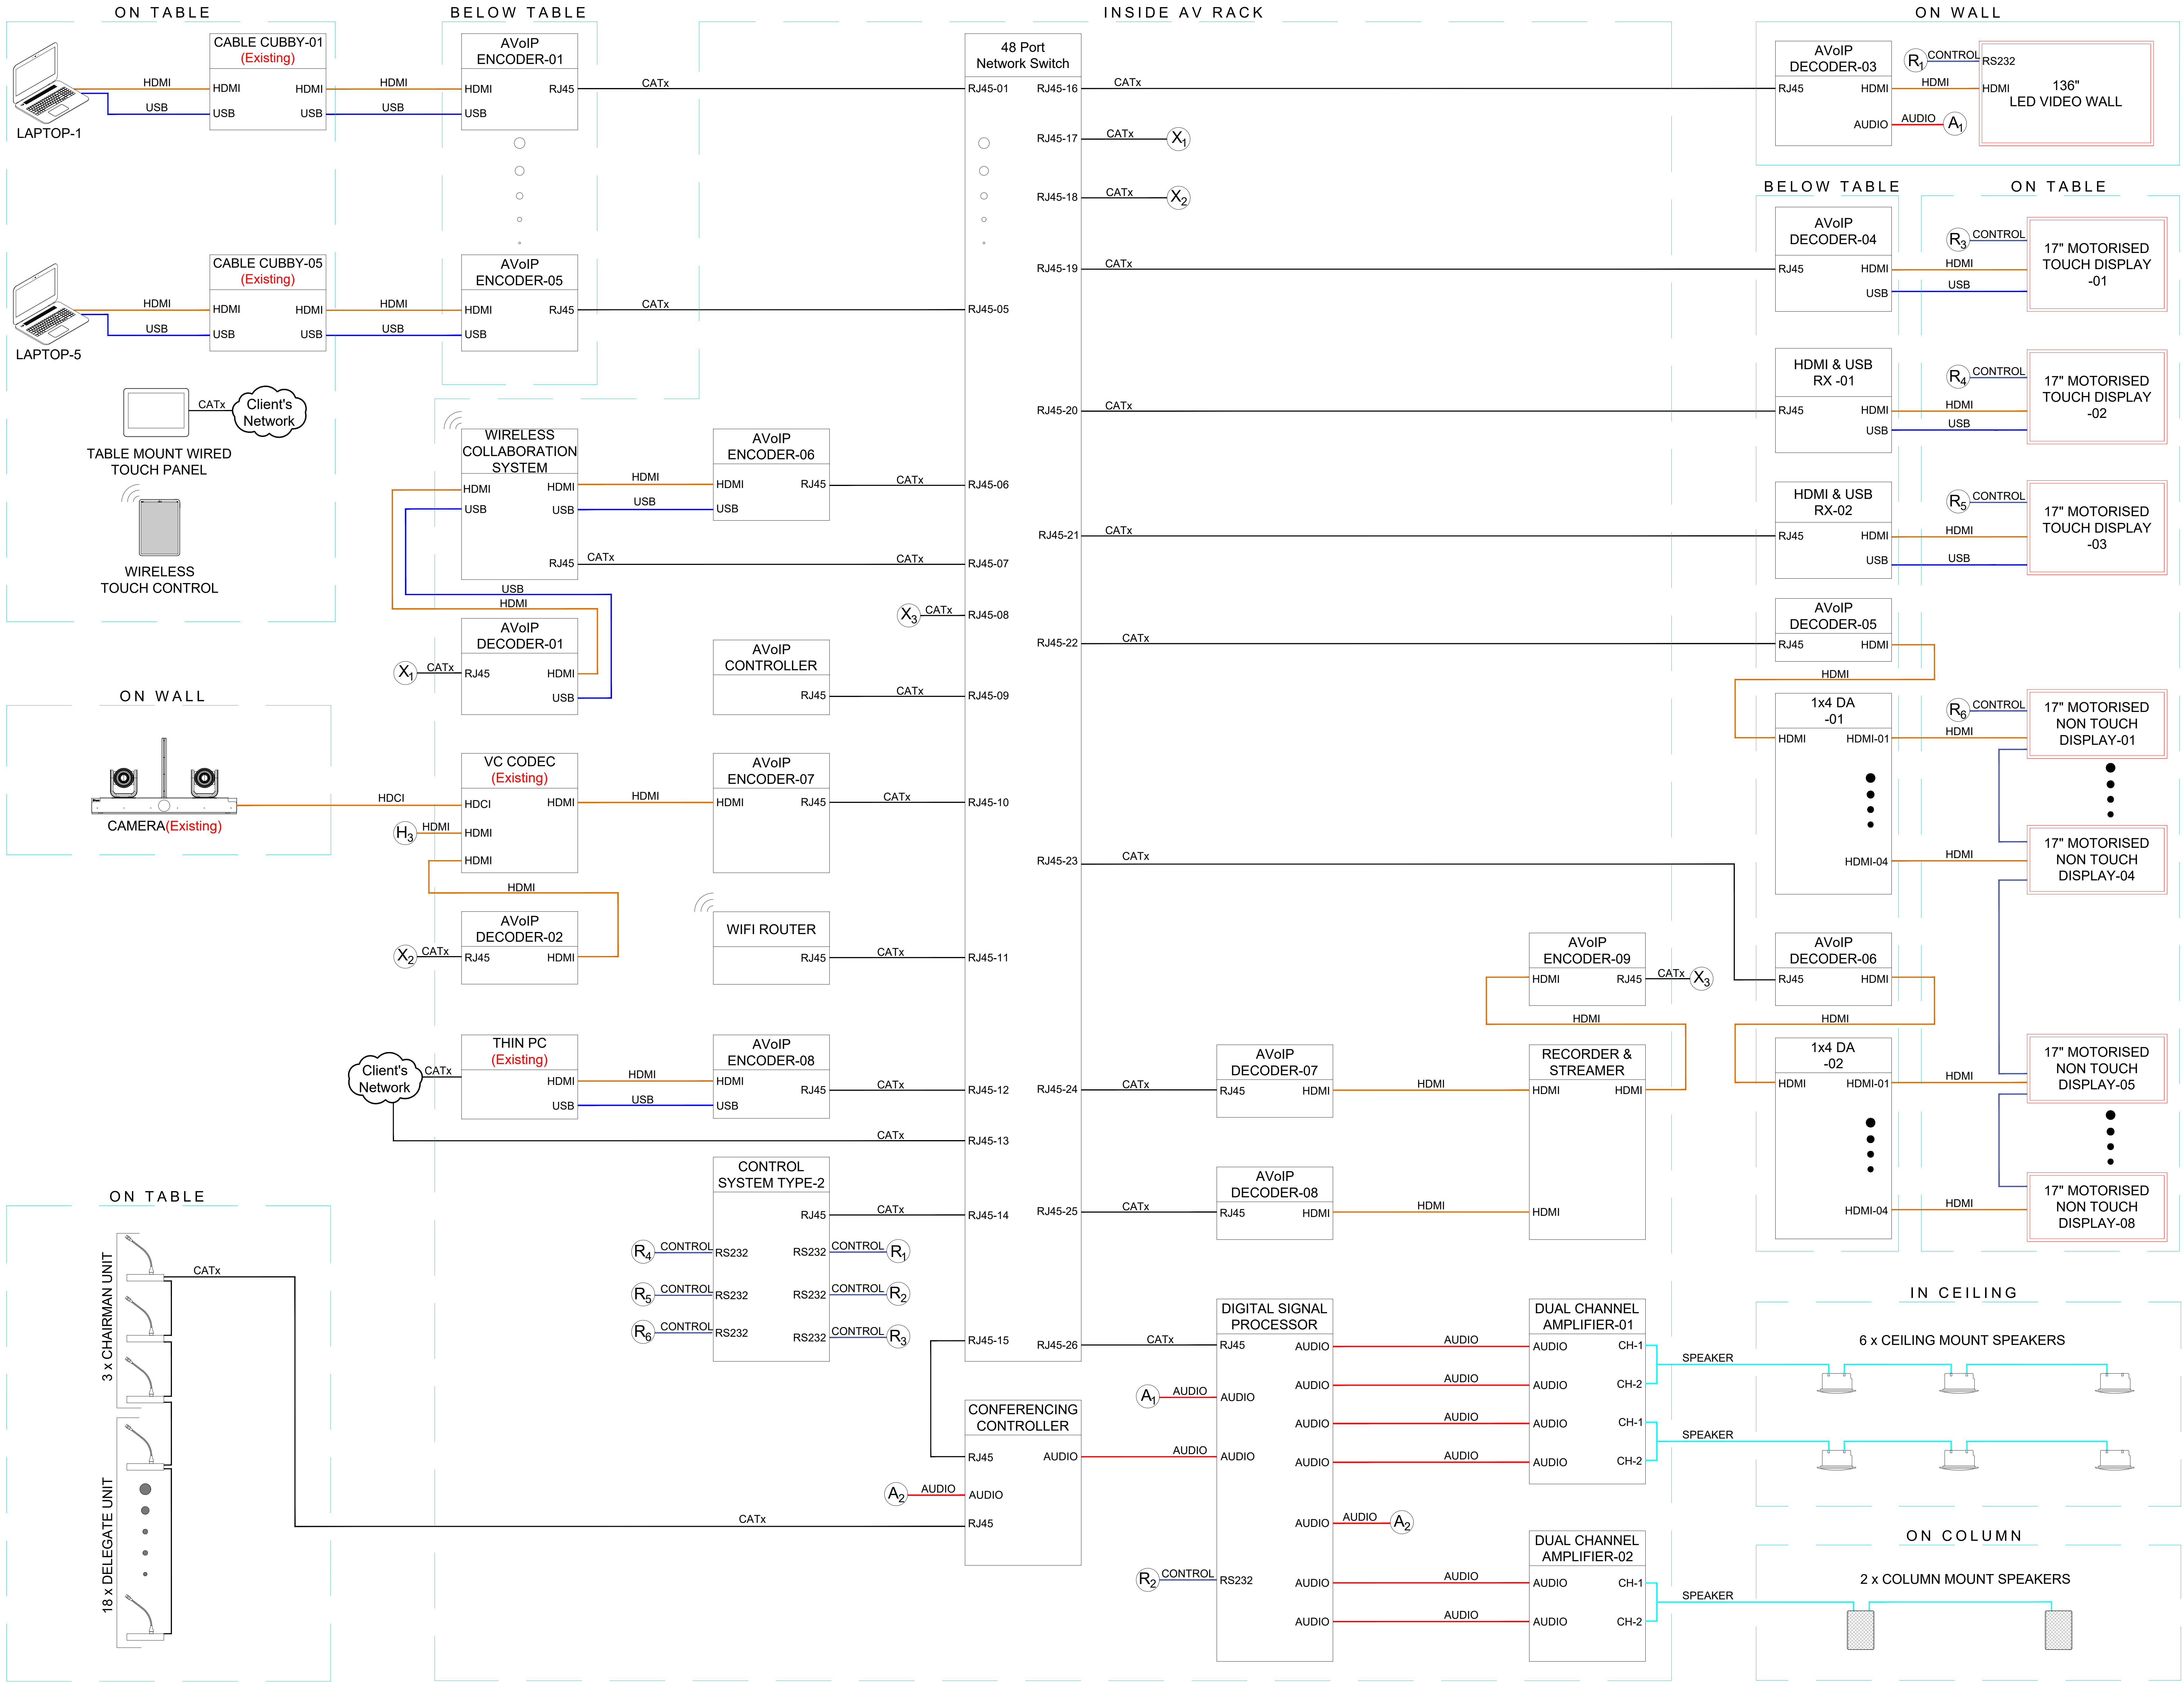

COPYRIGHT :-

- 1) This drawing is property of EYTE Technologies Pvt.Ltd. & can not be used without prior written permission.
- 2) This drawing to be read along with other relevant drawings.
- 3) All dimensions are in MM unless otherwise mentioned.
- 4) Drawing shall not be scaled & written dimensions are to be followed.
- 5) All measurements must be checked on site by the contractor or any other agencies referring to this drawing.
- 5) Discrepancies must be reported immediately to the AV Consultant before proceeding the work.

LEGENDS	
	HDMI CABLE
	VGA CABLE
	USB CABLE
	AUDIO CABLE
	CAT X CABLE
	RS232 / CONTROL
	SPEAKER CABLE

CLIENT ACCEPTANCE:

REV NO.	MODIFICATION	DATE

DWG NO. :
EYTE-AV-NBR-500-4A

DRAWN :
MD

CHECKED :
ARIF P

DATE :
05/09/2023

SCALE :
N.T.S.

JOB CODE :
MUM0123259

REV NO :
R1

SHEET :
1/1

REASON FOR ISSUE :
TENDER

AREA :
BOARD ROOM

SUBJECT OF DRAWING :
BLOCK DAIGRAM

CLIENT:

ARCHITECT:

PMC:

AV CONSULTANT:

Eyte Technologies Pvt.Ltd.
Consultancy, Design & Services
Web : <http://www.eyte.sg>
Mail : info@eyte.sg