




TAKING RURAL INDIA >>FORWARD


**TENDER FOR SUPPLY & INSTALLATION OF OFFICE
AND RESIDENTIAL FURNITURE ITEMS
AT NABARD, MIZORAM_RO, AIZAWL**

DRAWINGS


**Drawings are indicative in nature only and
need not reflect the actual quantities in the Price Bid**

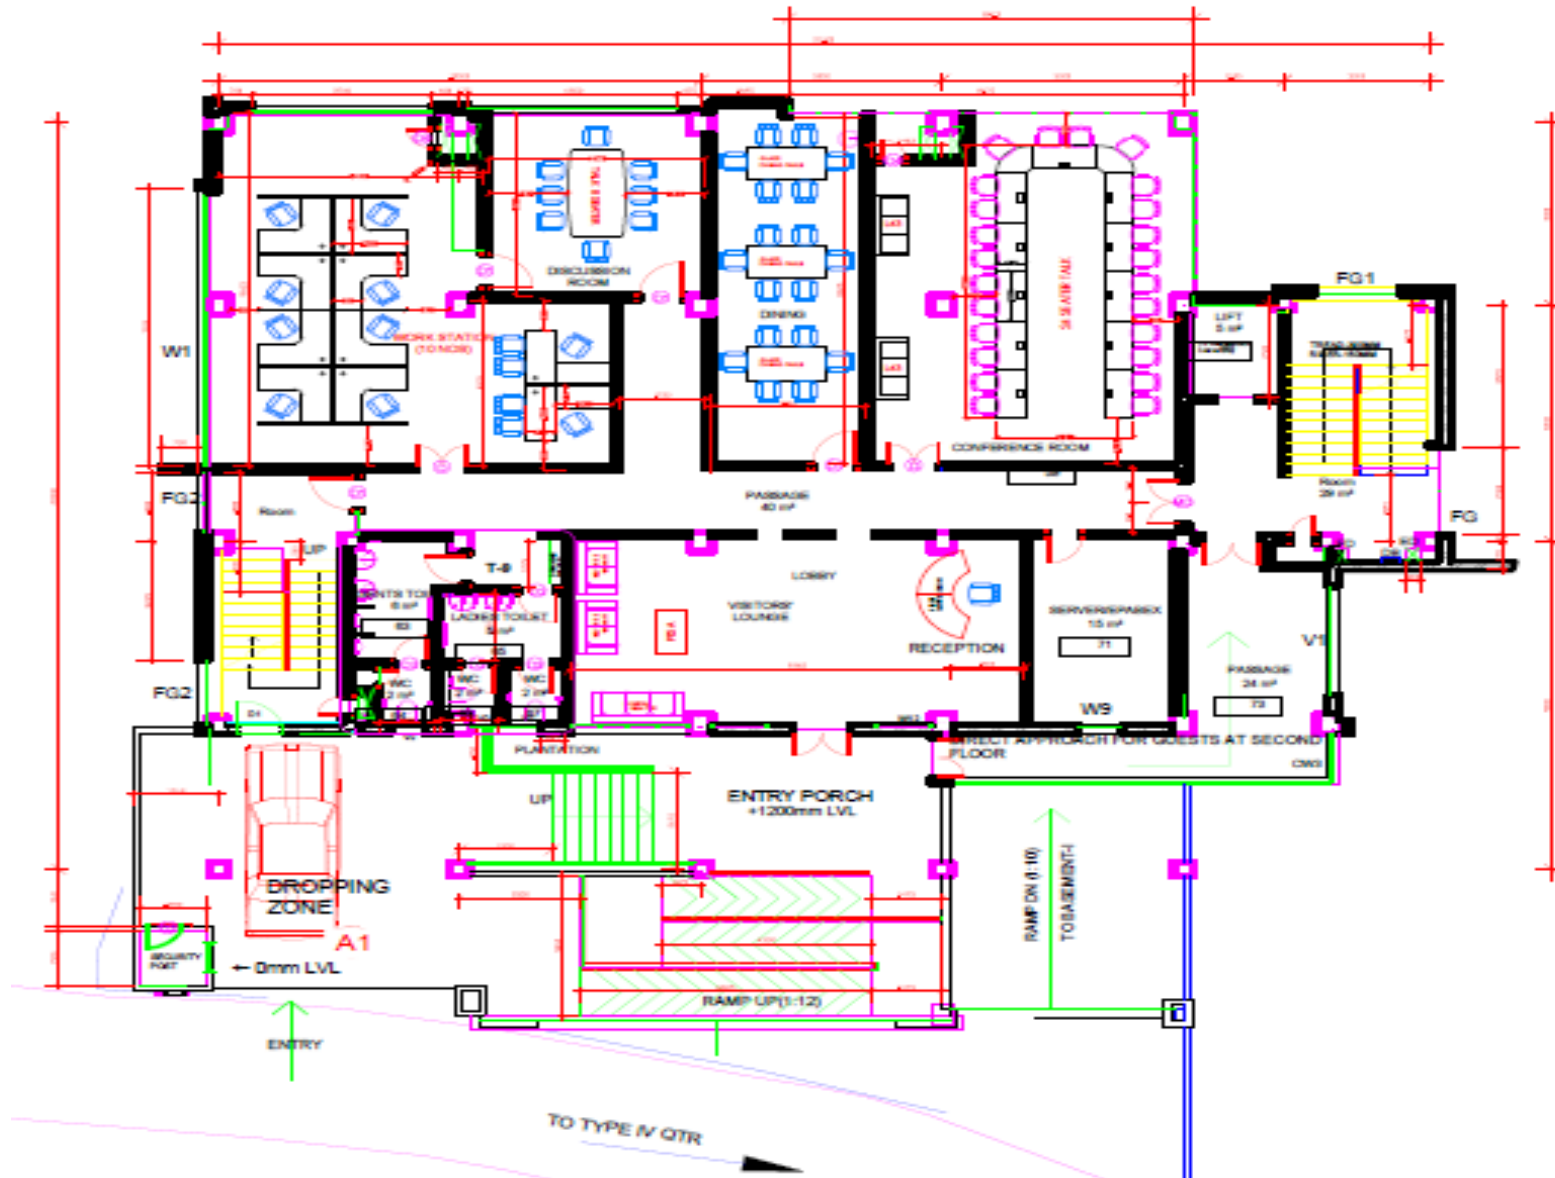


GROUND FLOOR

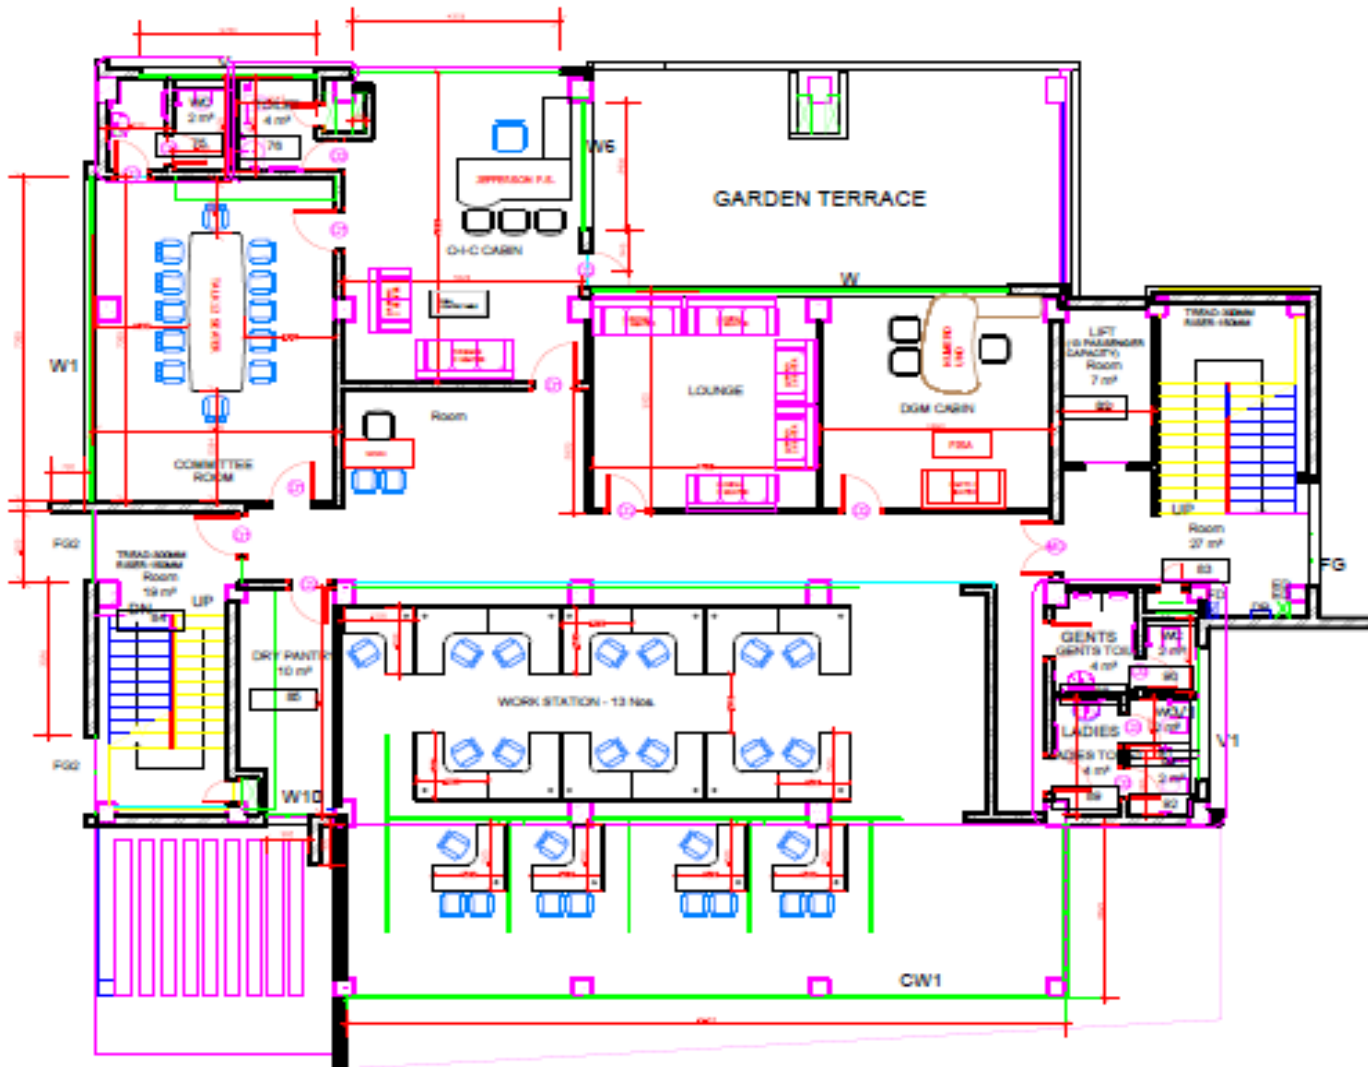


FIRST FLOOR

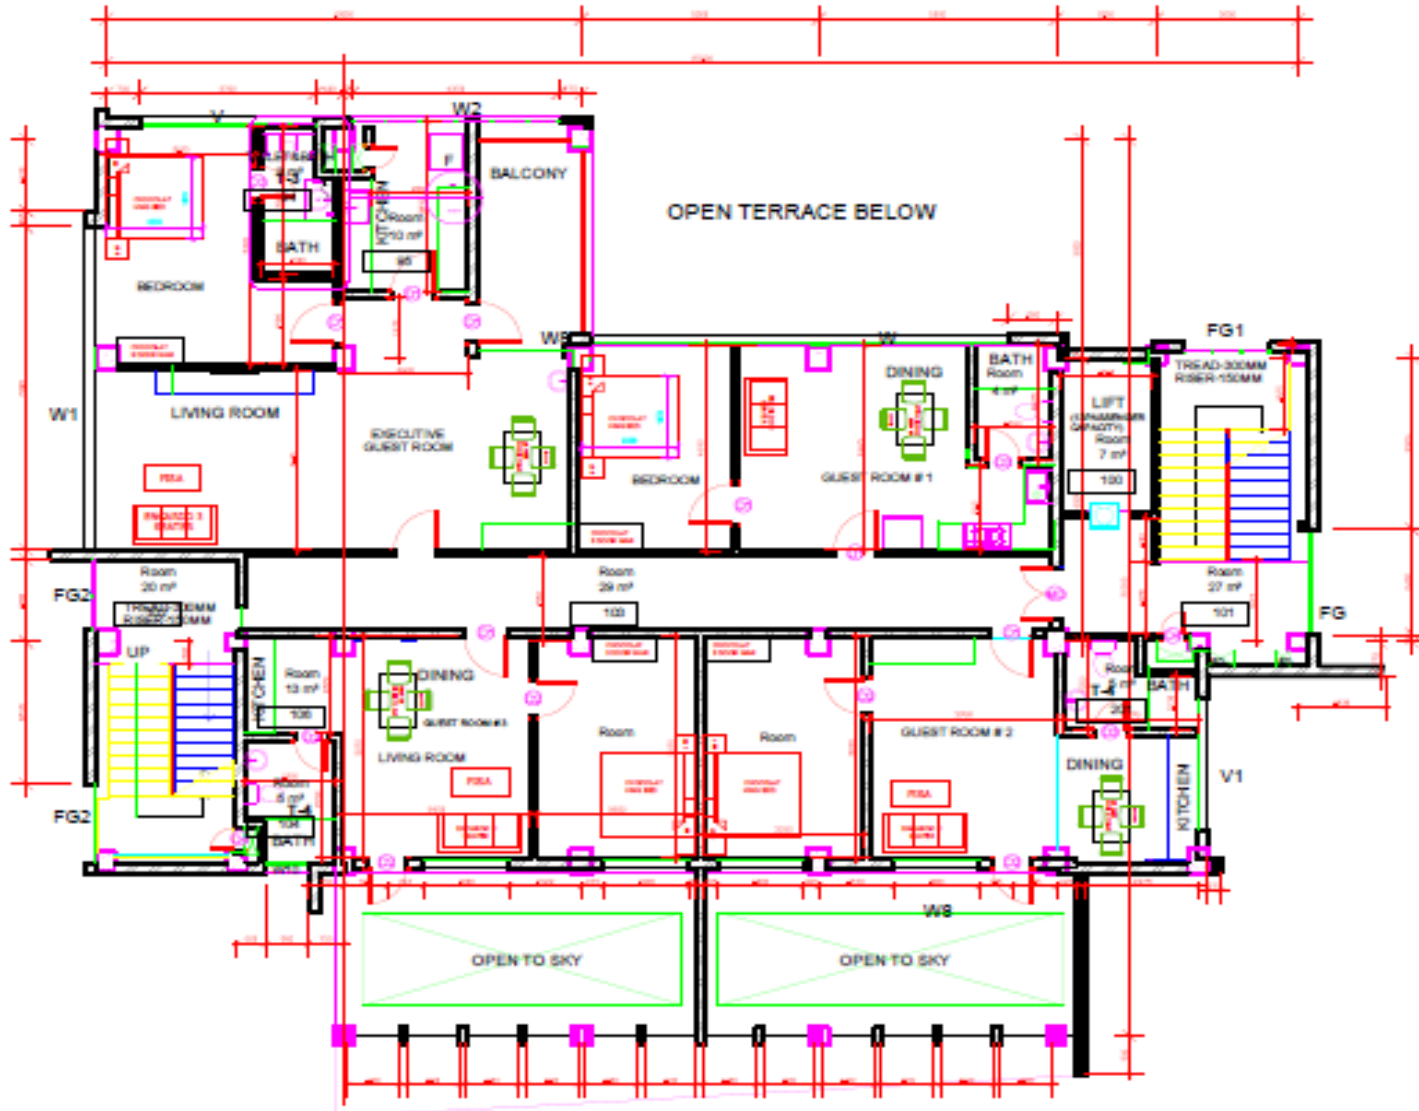

SECOND FLOOR

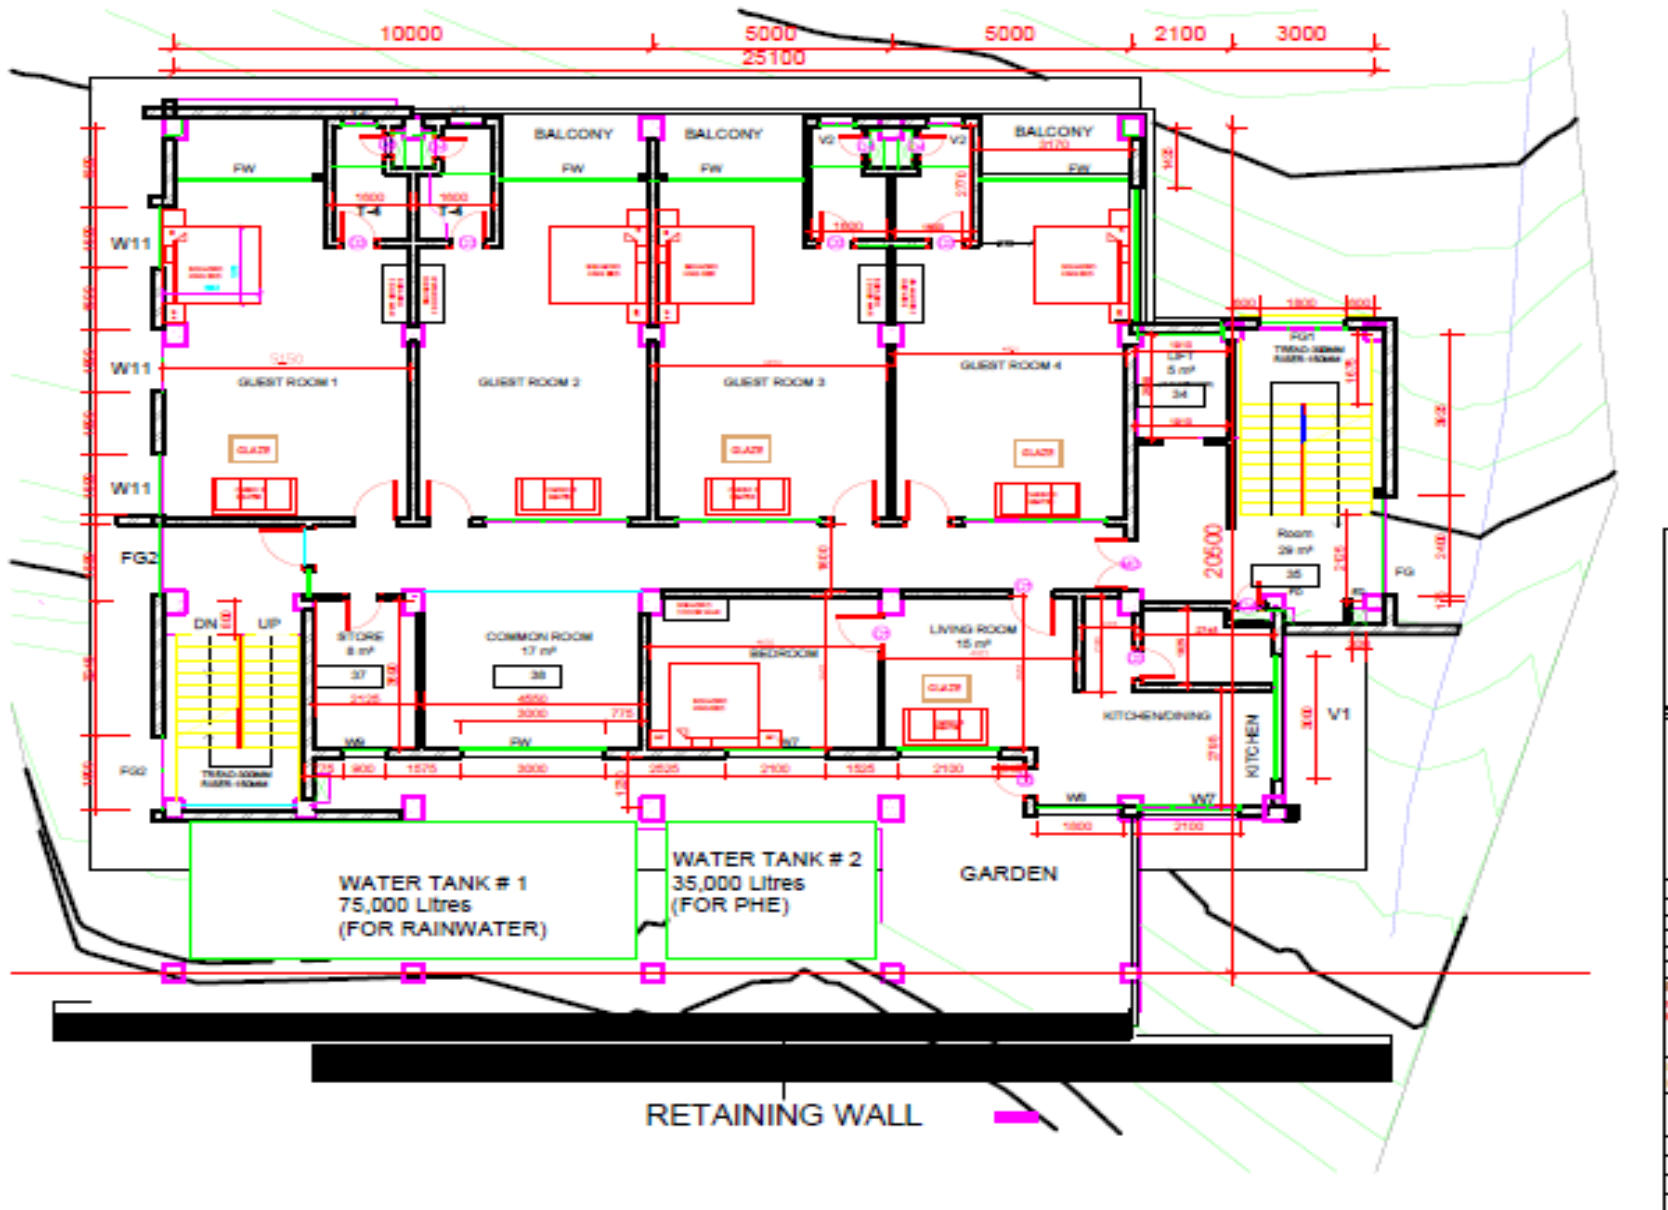

BASEMENT FLOOR – II

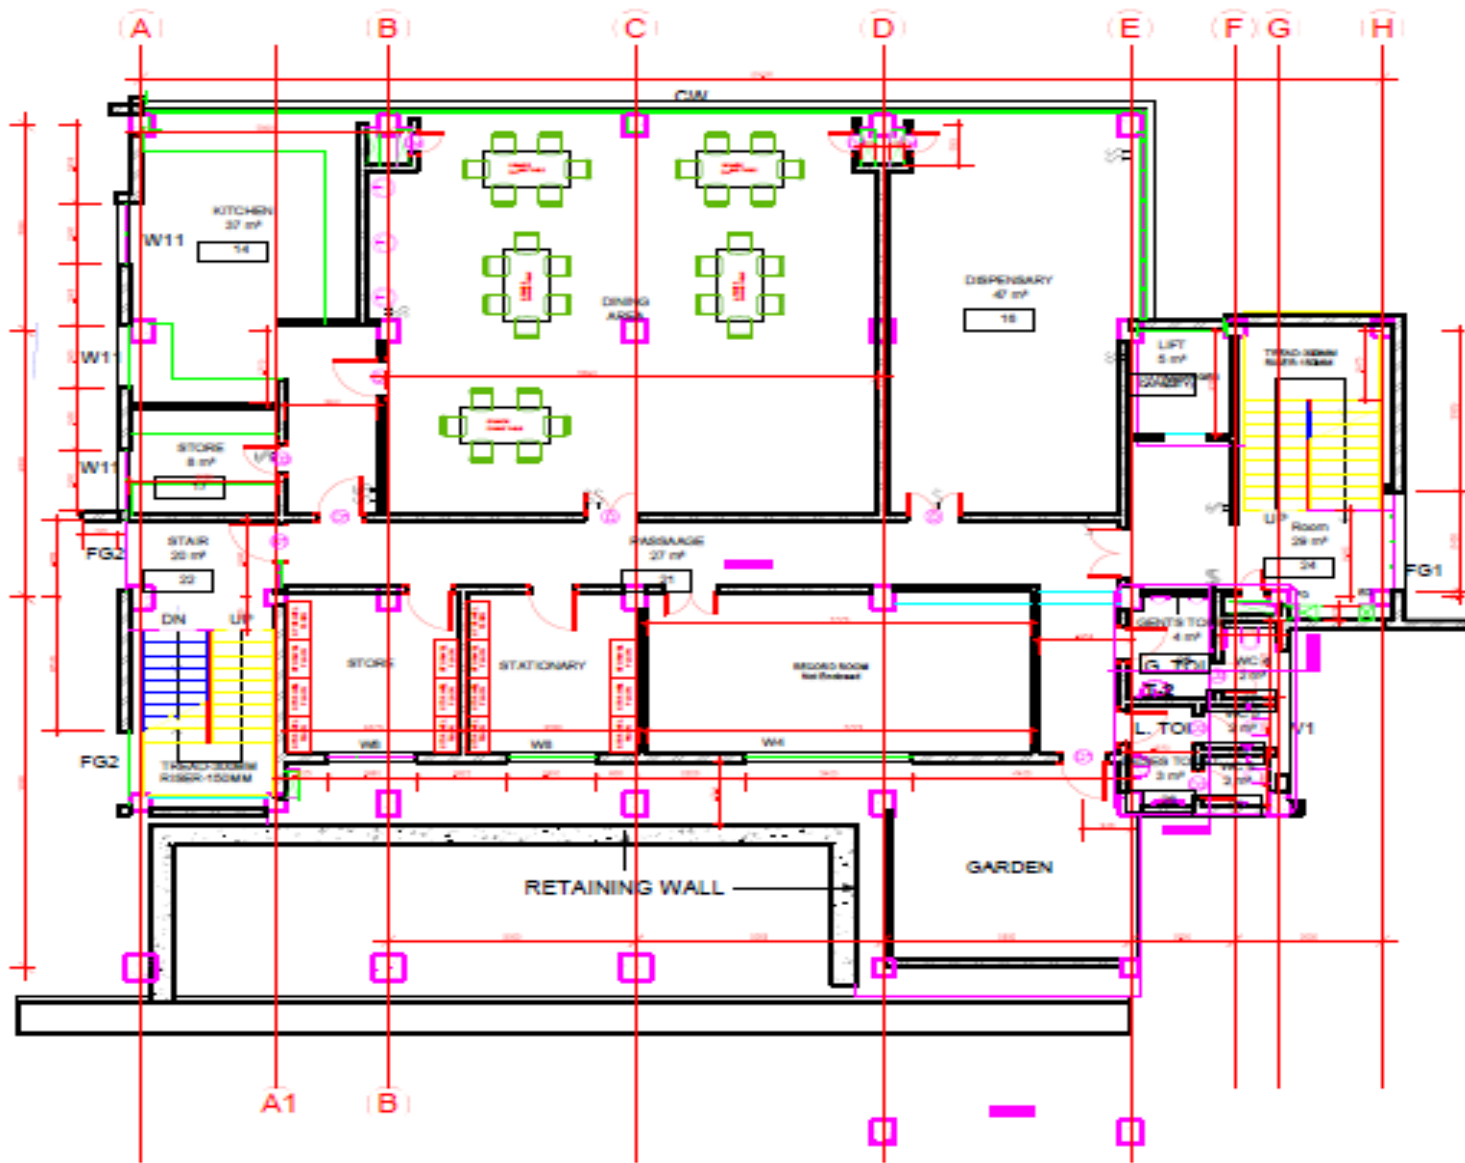

BASEMENT FLOOR - III